

Town \_\_\_\_\_

Tax Parcel # \_\_\_\_\_

Owner \_\_\_\_\_

First Name

Last Name

Subdiv. \_\_\_\_\_

Block \_\_\_\_\_

E Lot \_\_\_\_\_

N, R \_\_\_\_\_

T \_\_\_\_\_

1/4 Sec. \_\_\_\_\_

1/4 \_\_\_\_\_

GL \_\_\_\_\_

acres) \_\_\_\_\_

Property Desc. ( \_\_\_\_\_

Fee \$ \_\_\_\_\_

Receipt Number: \_\_\_\_\_

Permit Number: \_\_\_\_\_

### LAND USE APPLICATION FOR SOIL DISTURBANCE ACTIVITIES

#### A PERMIT IS REQUIRED WHEN:

- Soil disturbing activities are conducted within 300 feet of a navigable waterway and on which there is either:
  - filling or grading on slopes of more than 20% -or-
  - Filling or grading of more than 1,000 square feet on slopes of 12-20% -or-
  - An area of one acre or greater will be disturbed by excavation, grading, filling or other earthmoving activities
  - When constructing a new boathouse
  - When constructing stairways, walkways, or lifts within the shoreland setback
  - When constructing a new retaining wall meeting setbacks or re-constructing an existing retaining wall
- Any construction or dredging is conducted on any artificial waterway, canal, ditch, lagoon, pond, lake or similar waterway which is more than 300 feet from the ordinary high water mark of a navigable body of water or where the purpose is the ultimate connection with a navigable body of water.

To the Zoning Administrator: The undersigned hereby makes application for a Land Use Permit for the work described and located as shown herein. The undersigned agrees that all work shall be done in accordance with the requirements of the Lincoln County Shoreland Ordinance and with all other applicable County Ordinances and the laws and regulations of the State of Wisconsin. I declare that the information that I am supplying is true and accurate to the best of my knowledge and I acknowledge that this information will be relied upon for the issuance of this permit. By signing this application I am also granting permission to the Land Services Department staff to enter my property at any reasonable time for the purpose of inspection to assure compliance with the laws relative to the issuance of this permit.

I acknowledge that I am responsible for complying with State and Federal laws concerning construction near or in wetlands, lakes, and streams. Wetlands that are not associated with open water can be difficult to identify. I understand that failure to comply with applicable laws may result in removal or modification of construction that violates the law or other penalties or costs. For more information, contact the Department of Natural Resources (DNR) and Army Corps of Engineers (ACOE).

#### TYPE OF WORK (check all that apply)

- Grading                       Boathouse  
 Filling                          Retaining Wall  
 Excavating                    Stairs/Walkway/Lift  
 Dredging                       Road/Driveway Construction  
 Pond Construction         Other \_\_\_\_\_

#### NATURAL FEATURES (check all that apply)

- Wetlands     Floodplain     Shoreland

ZONING DISTRICT: \_\_\_\_\_

PROPERTY ADDRESS: \_\_\_\_\_

#### EXCAVATED AREA DETAILS

- Size: \_\_\_\_\_ ft. Wide x \_\_\_\_\_ ft. Long = \_\_\_\_\_ sq. ft. Slope: \_\_\_\_\_  
 Size: \_\_\_\_\_ ft. Wide x \_\_\_\_\_ ft. Long = \_\_\_\_\_ sq. ft. Slope: \_\_\_\_\_  
 Size: \_\_\_\_\_ ft. Wide x \_\_\_\_\_ ft. Long = \_\_\_\_\_ sq. ft. Slope: \_\_\_\_\_  
 Size: \_\_\_\_\_ ft. Wide x \_\_\_\_\_ ft. Long = \_\_\_\_\_ sq. ft. Slope: \_\_\_\_\_

TOTAL AREA DISTURBED: \_\_\_\_\_ (sq. ft.) AVERAGE SLOPE OF PROJECT AREA: \_\_\_\_\_

WATER BODY: \_\_\_\_\_

#### EROSION CONTROL MEASURES MUST BE INSTALLED BEFORE THIS APPLICATION IS APPROVED

Owners Name _____	Excavator/Contractor: _____
Mailing Address _____	_____
Daytime Phone ( ) _____	Phone # _____
Signature _____	Date signed _____
E-mail _____	<b>OWNER MUST SIGN--(Please read statements at top of page before signing)</b>

#### ACTION:

#### FOR OFFICE USE ONLY

Permit Issued (date) \_\_\_\_\_ Signed: \_\_\_\_\_  
 Permit Denied (date) \_\_\_\_\_ Reason: \_\_\_\_\_

Comments/Conditions: \_\_\_\_\_


**SITE PLAN DRAWING**

**(PLEASE USE SPACE PROVIDED BELOW OR ATTACH A SEPARATE 8½ x 11 DRAWING)**

A detailed drawing of the proposed grading project showing all erosion control practices to be used is required. Clearly indicate the following:

1. Location and name of roads, highways, and water bodies
2. Location of property lines
3. Location of wetlands, floodplains other important natural features
4. Location of excavated, filled, and graded areas
5. Average slope of disturbed areas
6. Location and type of erosion control measures to be used
7. North arrow

**NOTICE TO LANDOWNERS: ALL LAND USE PERMITS EXPIRE TWO (2) YEARS FROM THE DATE ISSUED. NO FILL MATERIAL MAY BE PLACED IN A WETLAND WITHOUT STATE AND FEDERAL APPROVALS. NO FILL MATERIAL MAY BE PLACED IN A FLOODPLAIN WITHOUT APPROVAL.**

 


----- Office Use Only -----

Inspection Notes: \_\_\_\_\_  
\_\_\_\_\_  
\_\_\_\_\_

**SITE PLAN DRAWING EXAMPLE**

A detailed drawing of the proposed grading project showing all erosion control practices to be used is required. Clearly indicate the following:

1. Location and name of roads, highways, and water bodies
2. Location of property lines ( including WVIC owned shoreline, if applicable)
3. Location of wetlands, floodplains other important natural features
4. Location of excavated, filled, and graded areas
5. Average slope of disturbed areas
6. Location and type of erosion control measures to be used
7. North arrow

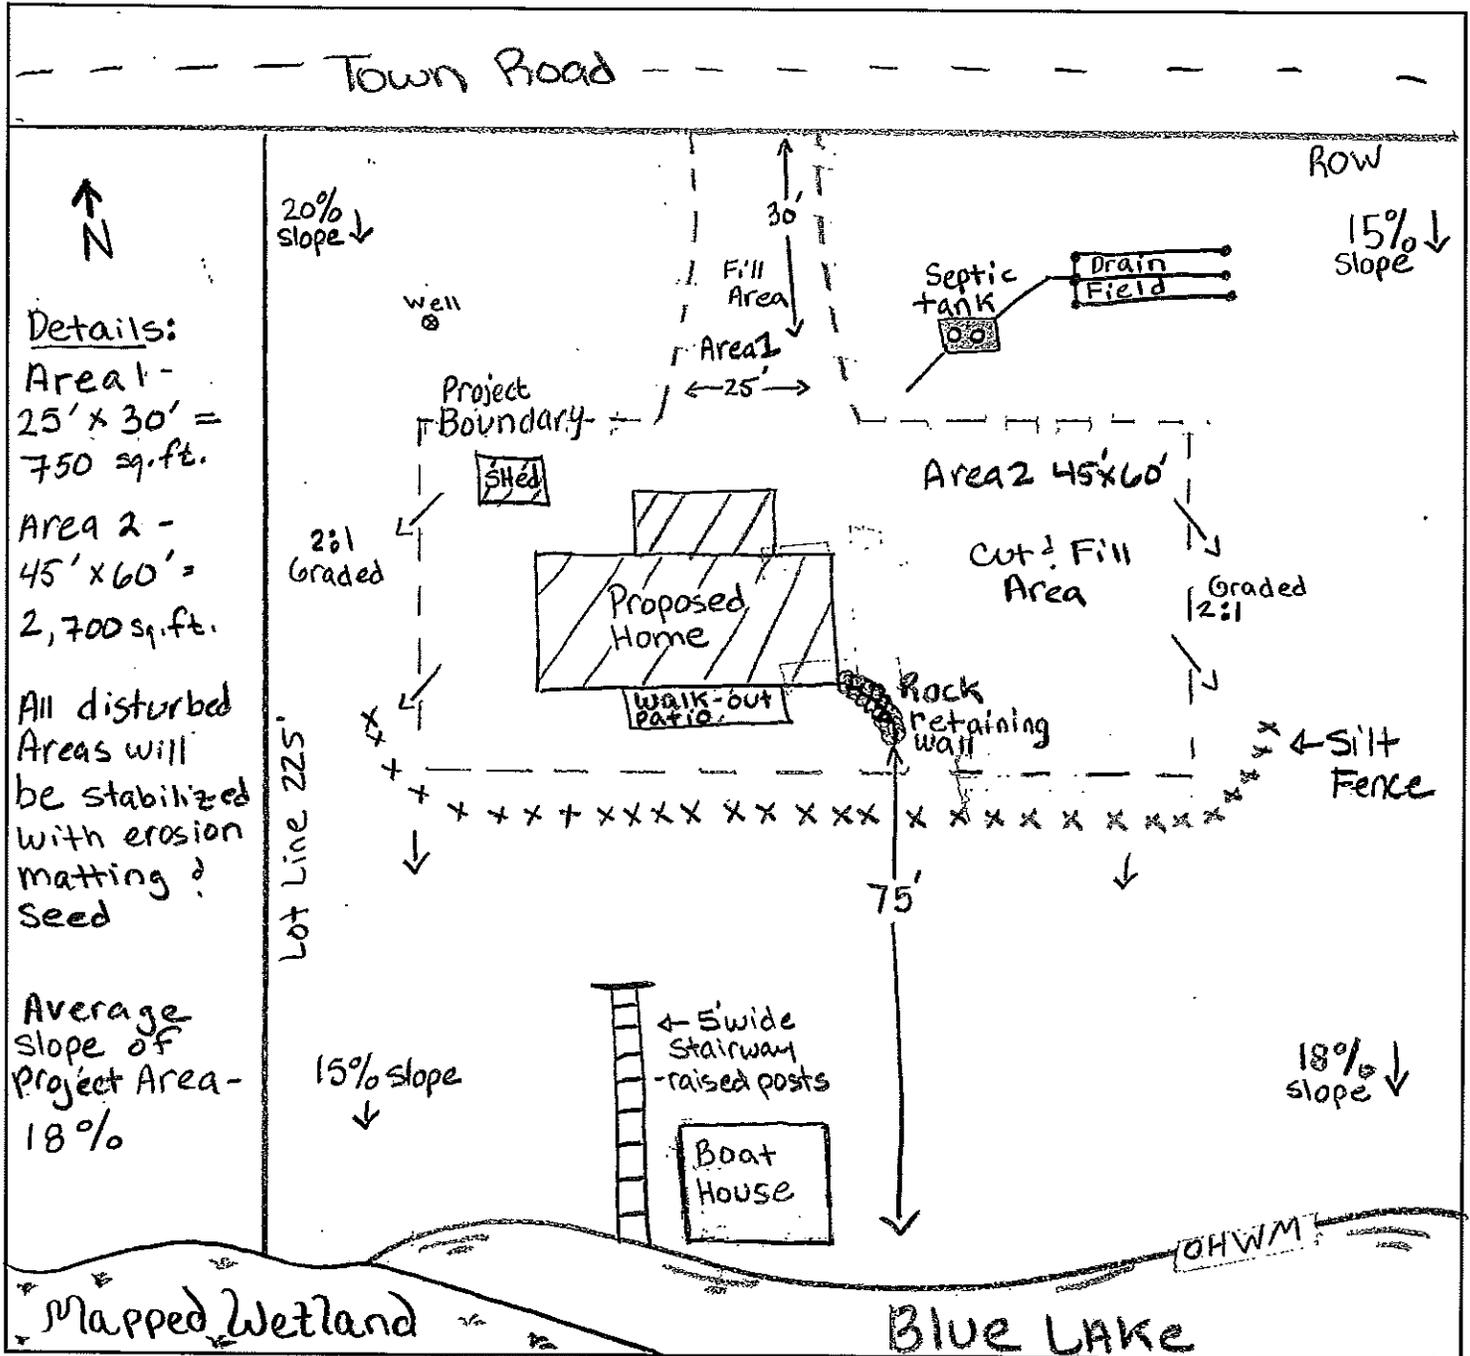

**SITE PLAN DRAWING EXAMPLE**